



FRONT ELEVATION

SCALE 1/8" = 1'-0"




REAR ELEVATION

SCALE 1/8" = 1'-0"




RIGHT ELEVATION

SCALE 1/8" = 1'-0"

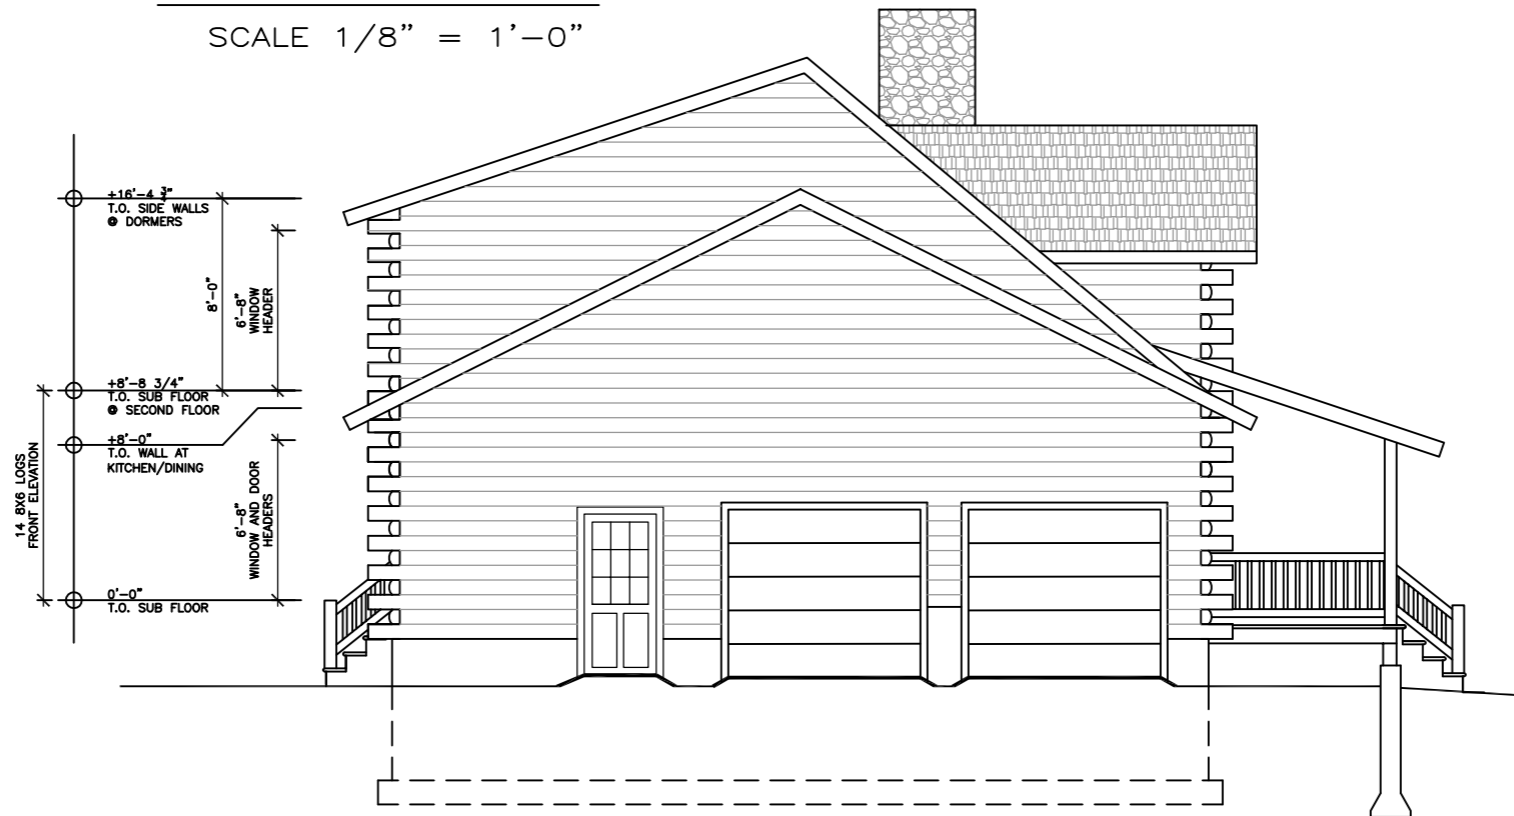


LEFT ELEVATION

SCALE 1/8" = 1'-0"

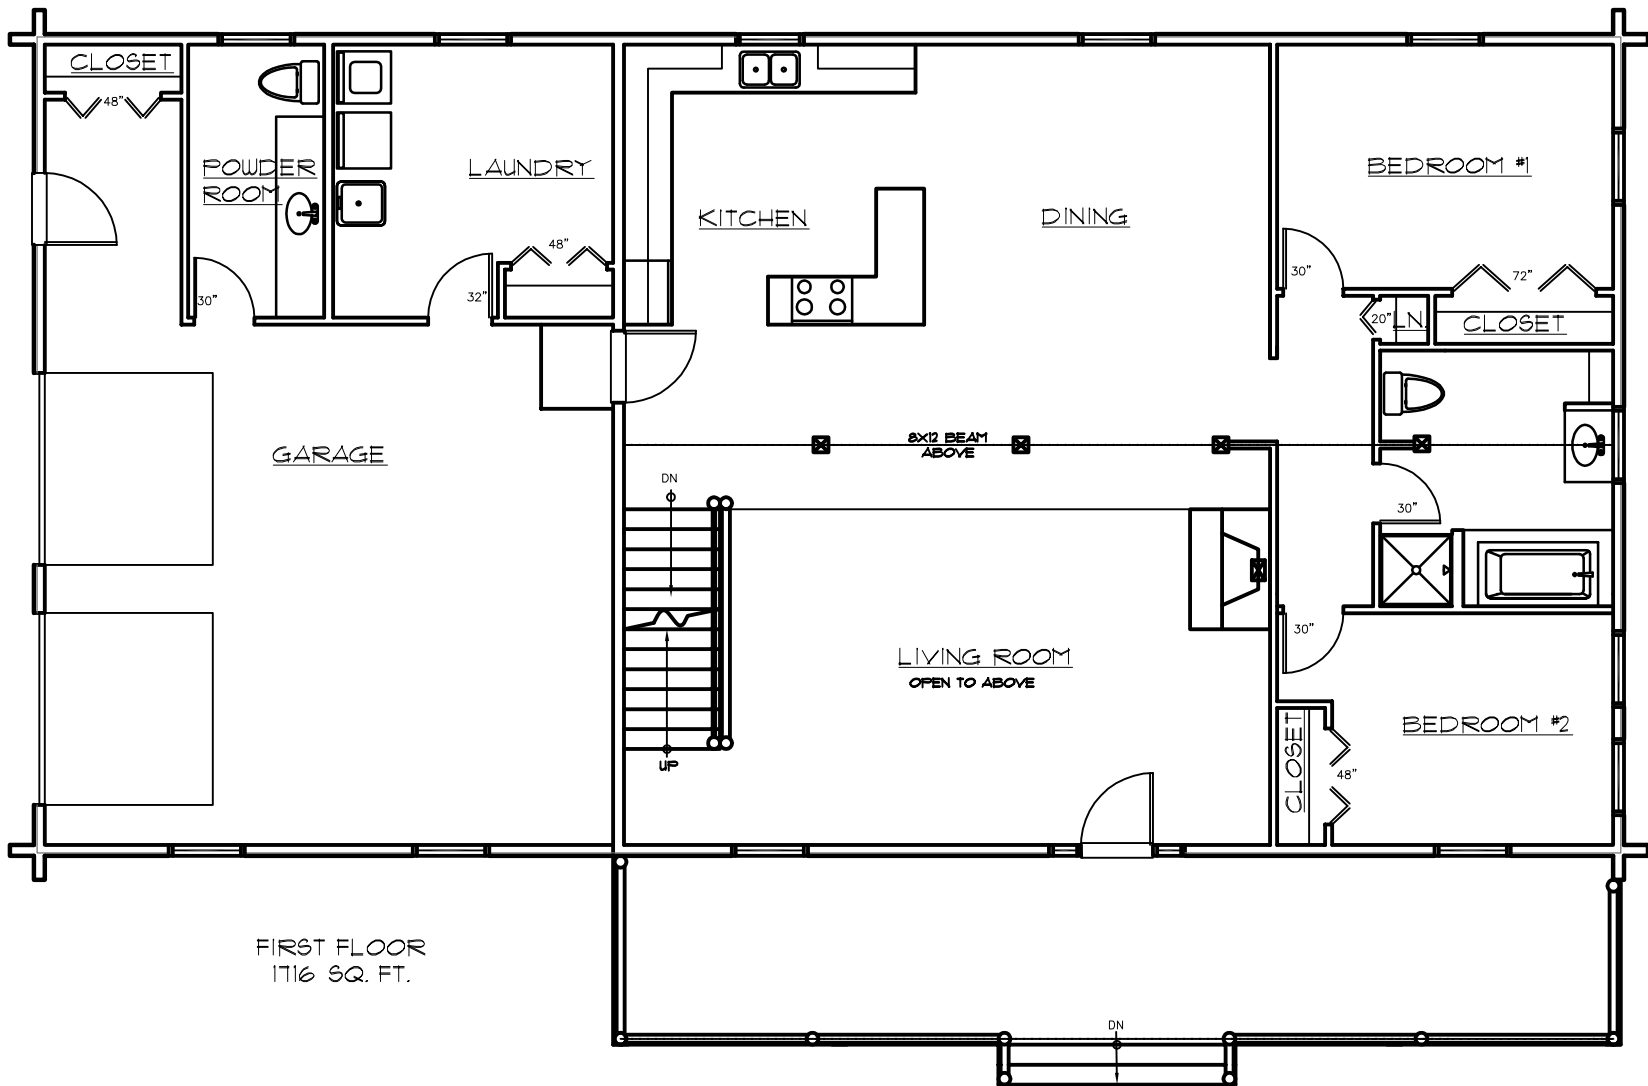

FIRST FLOOR
1716 SQ. FT.

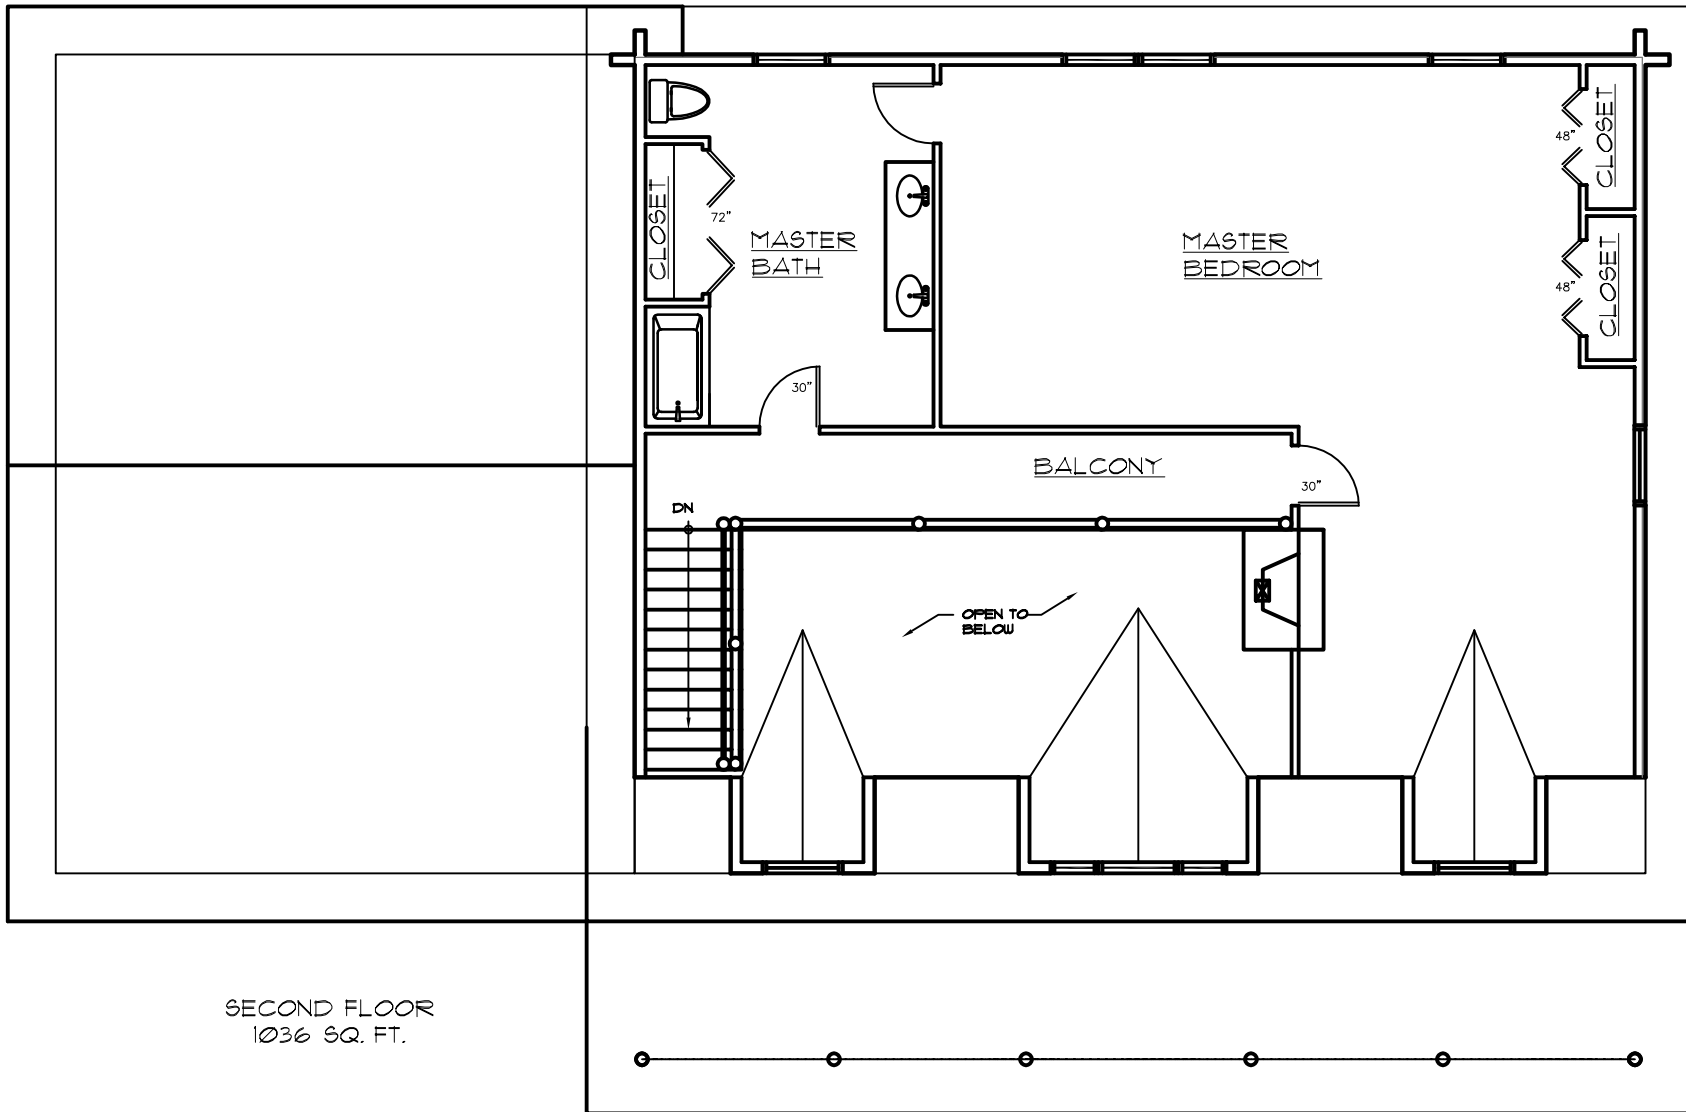

SECOND FLOOR
1036 SQ. FT.