




A FIRST FLOOR PLAN  
3/8" = 1'-0"

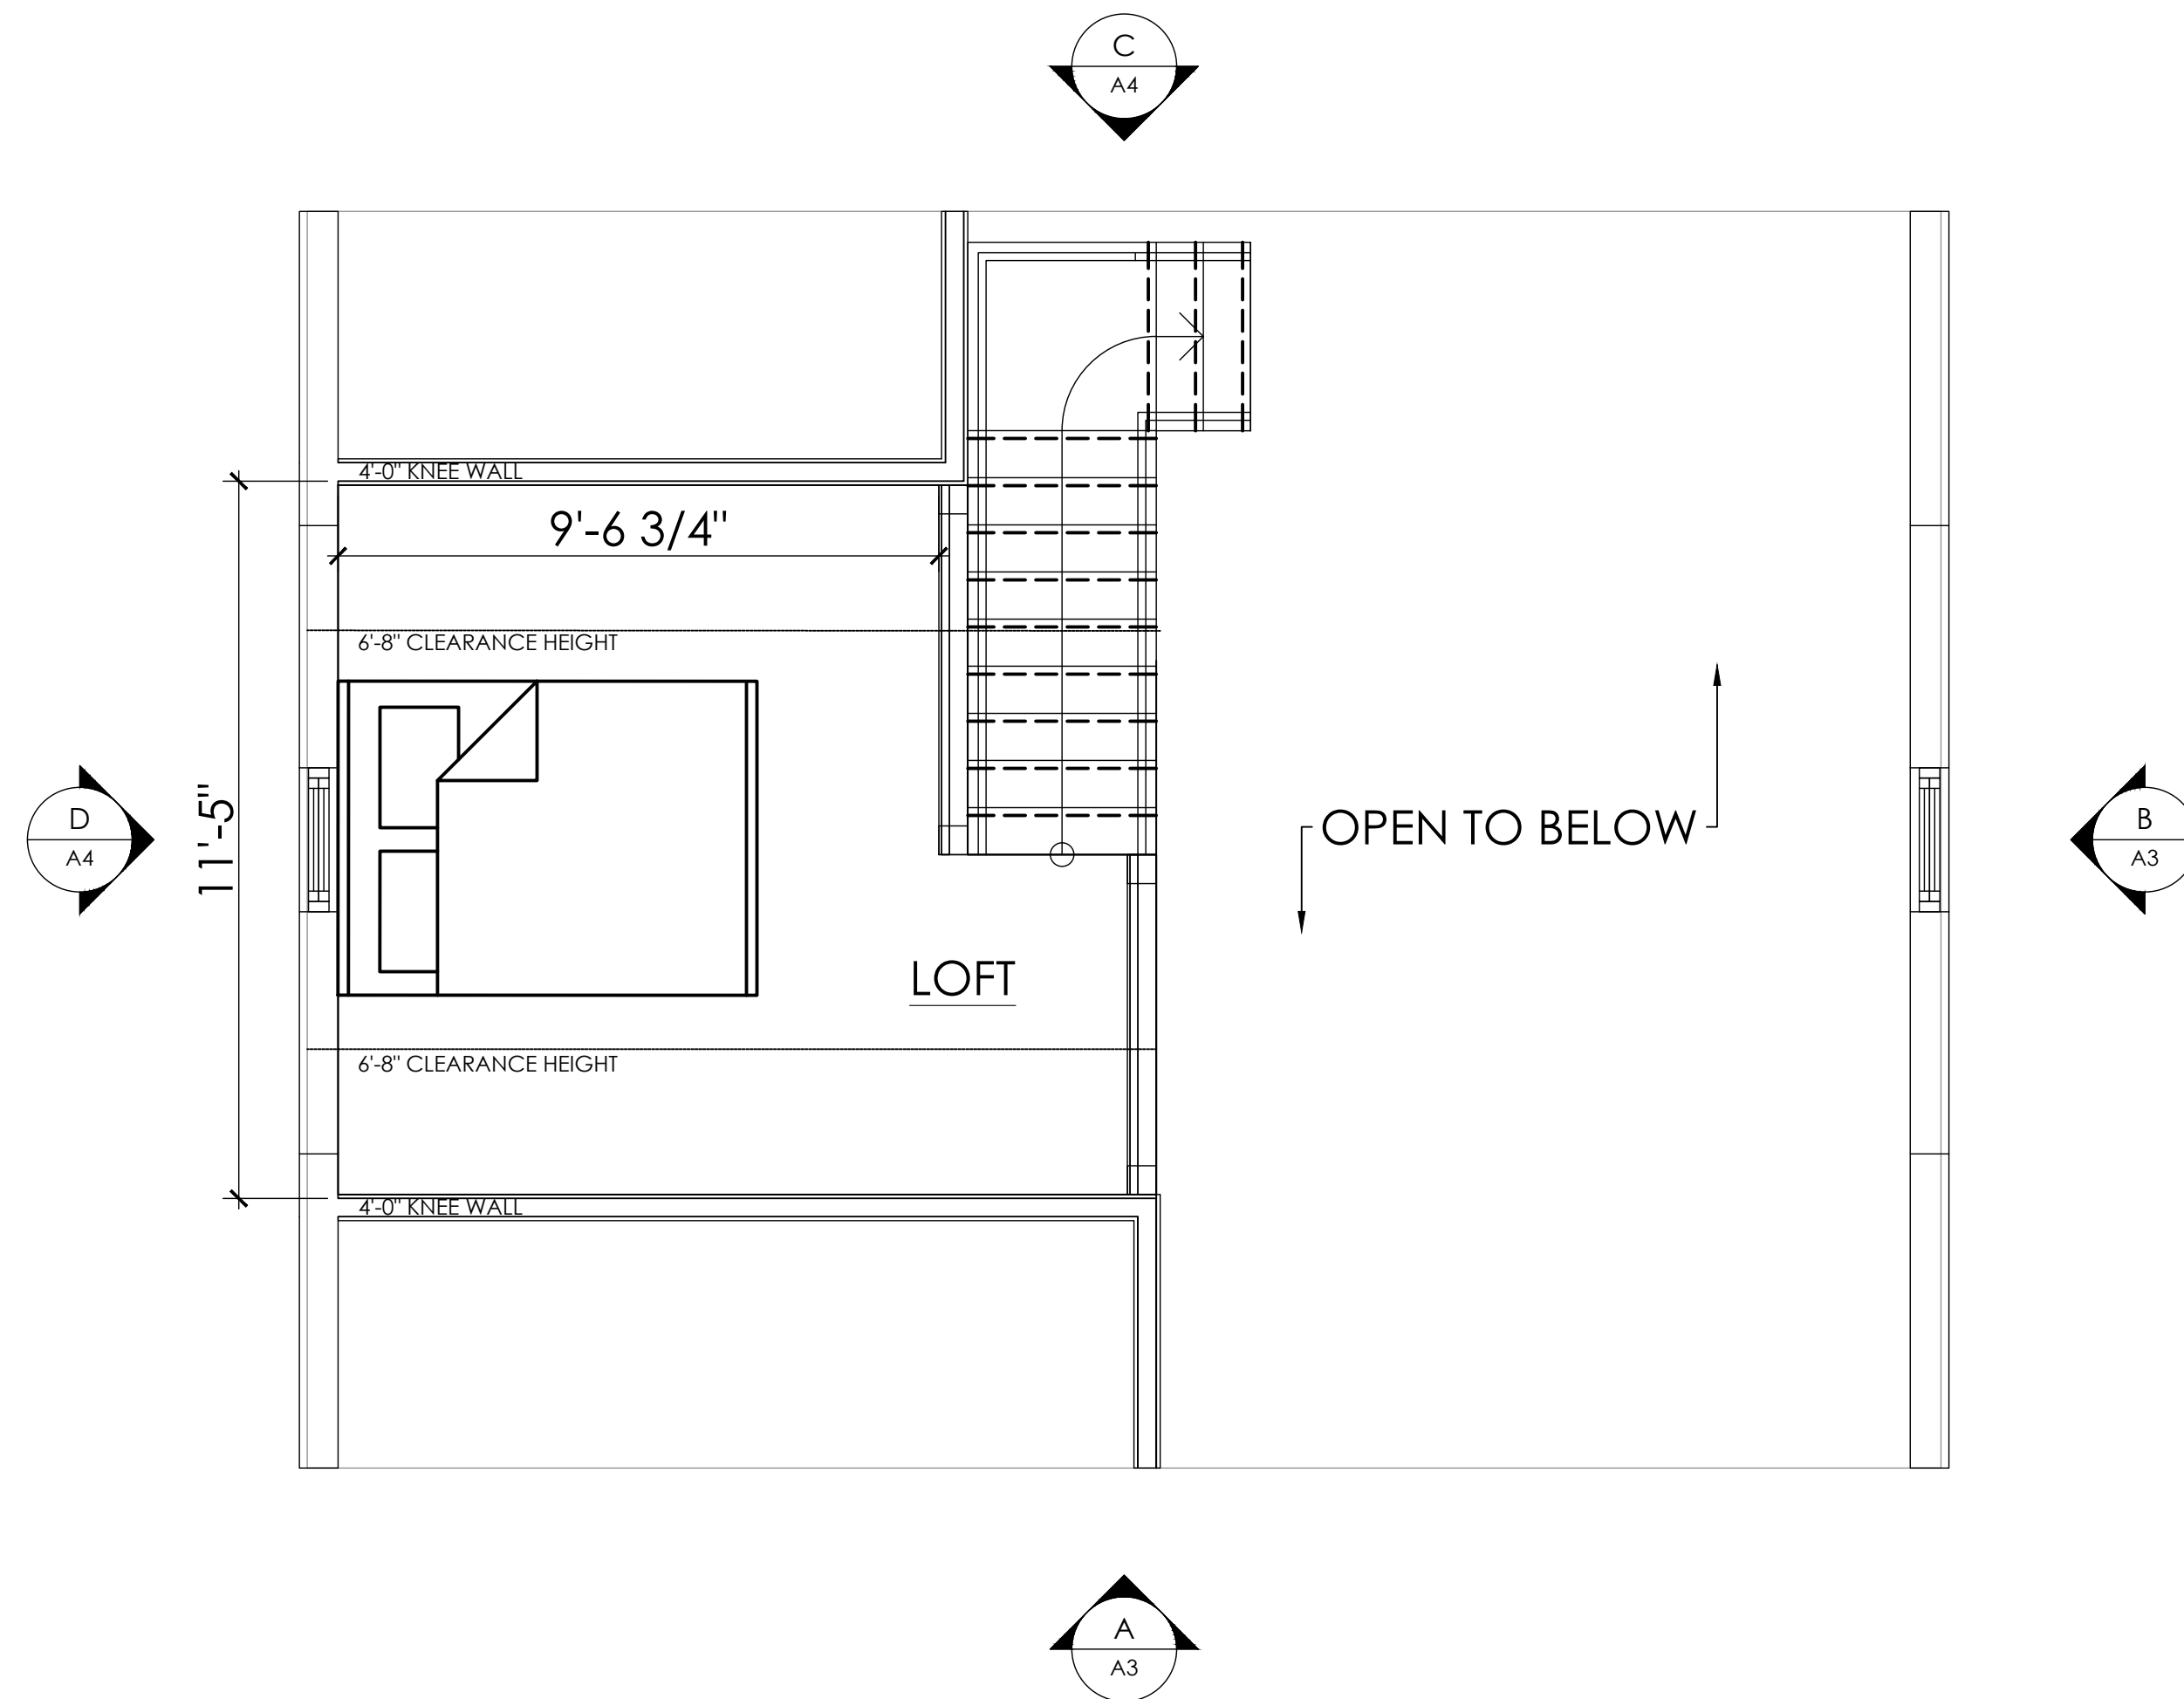


A SECOND FLOOR PLAN  
3/8" = 1'-0"

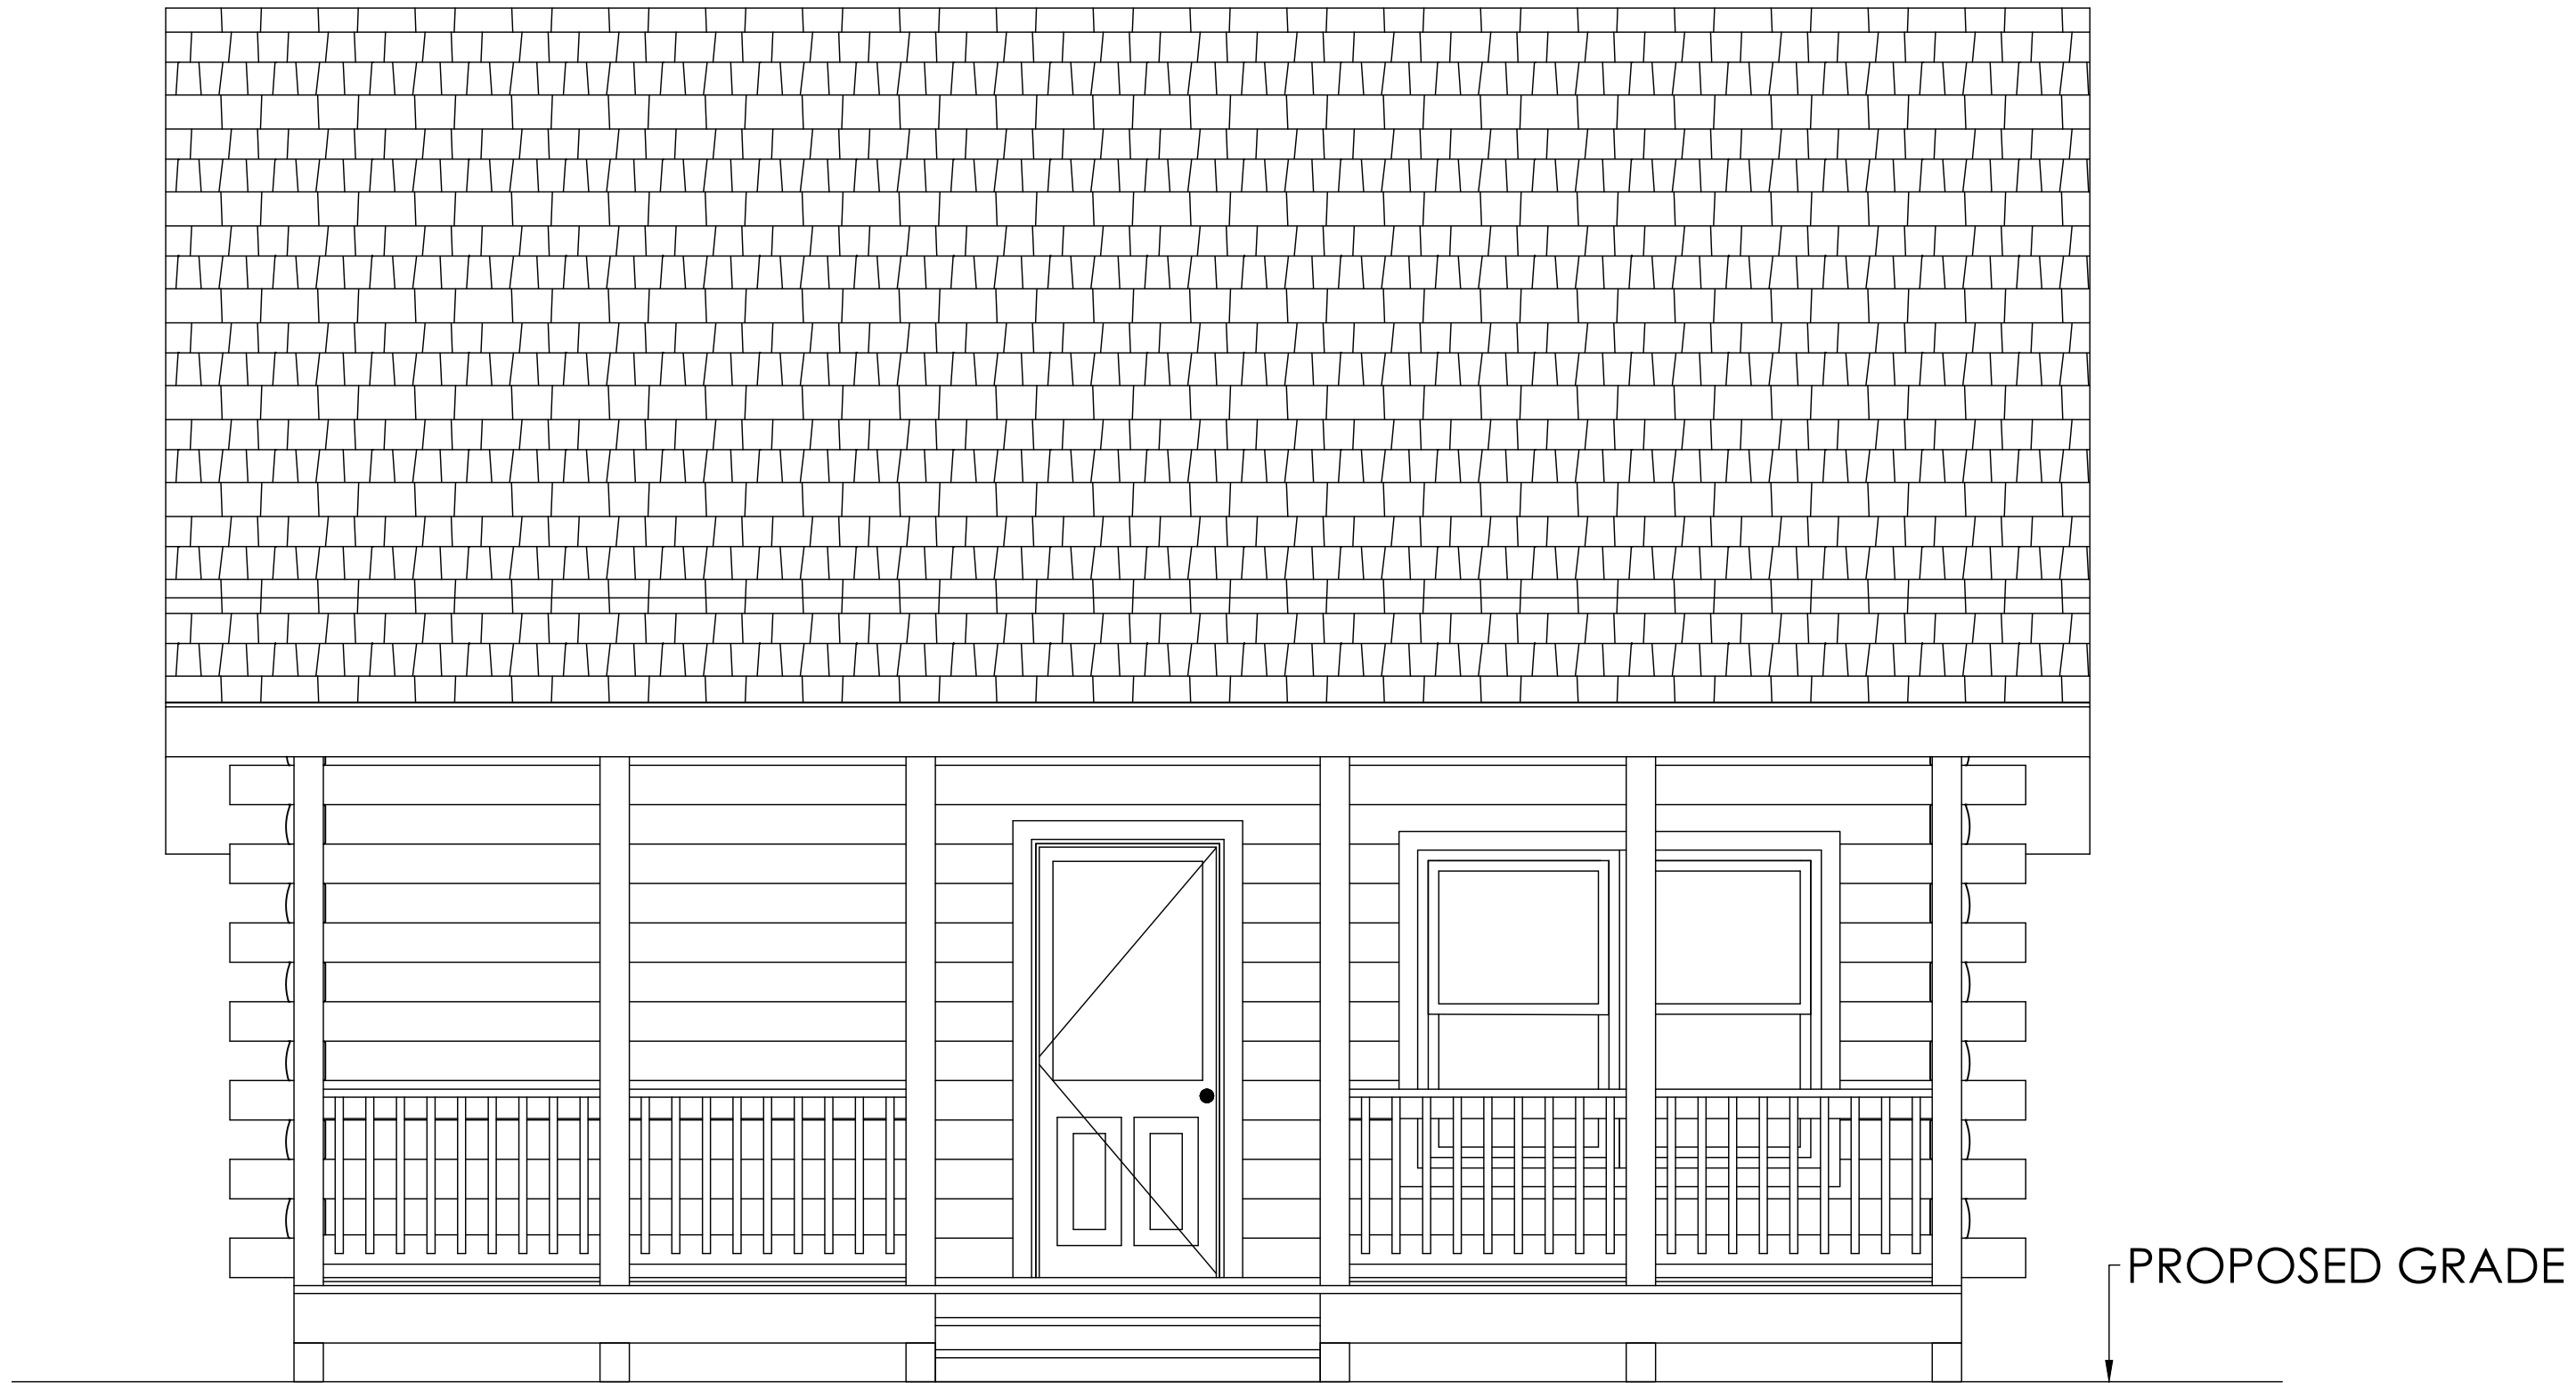


A FRONT ELEVATION  
3/8" = 1'-0"

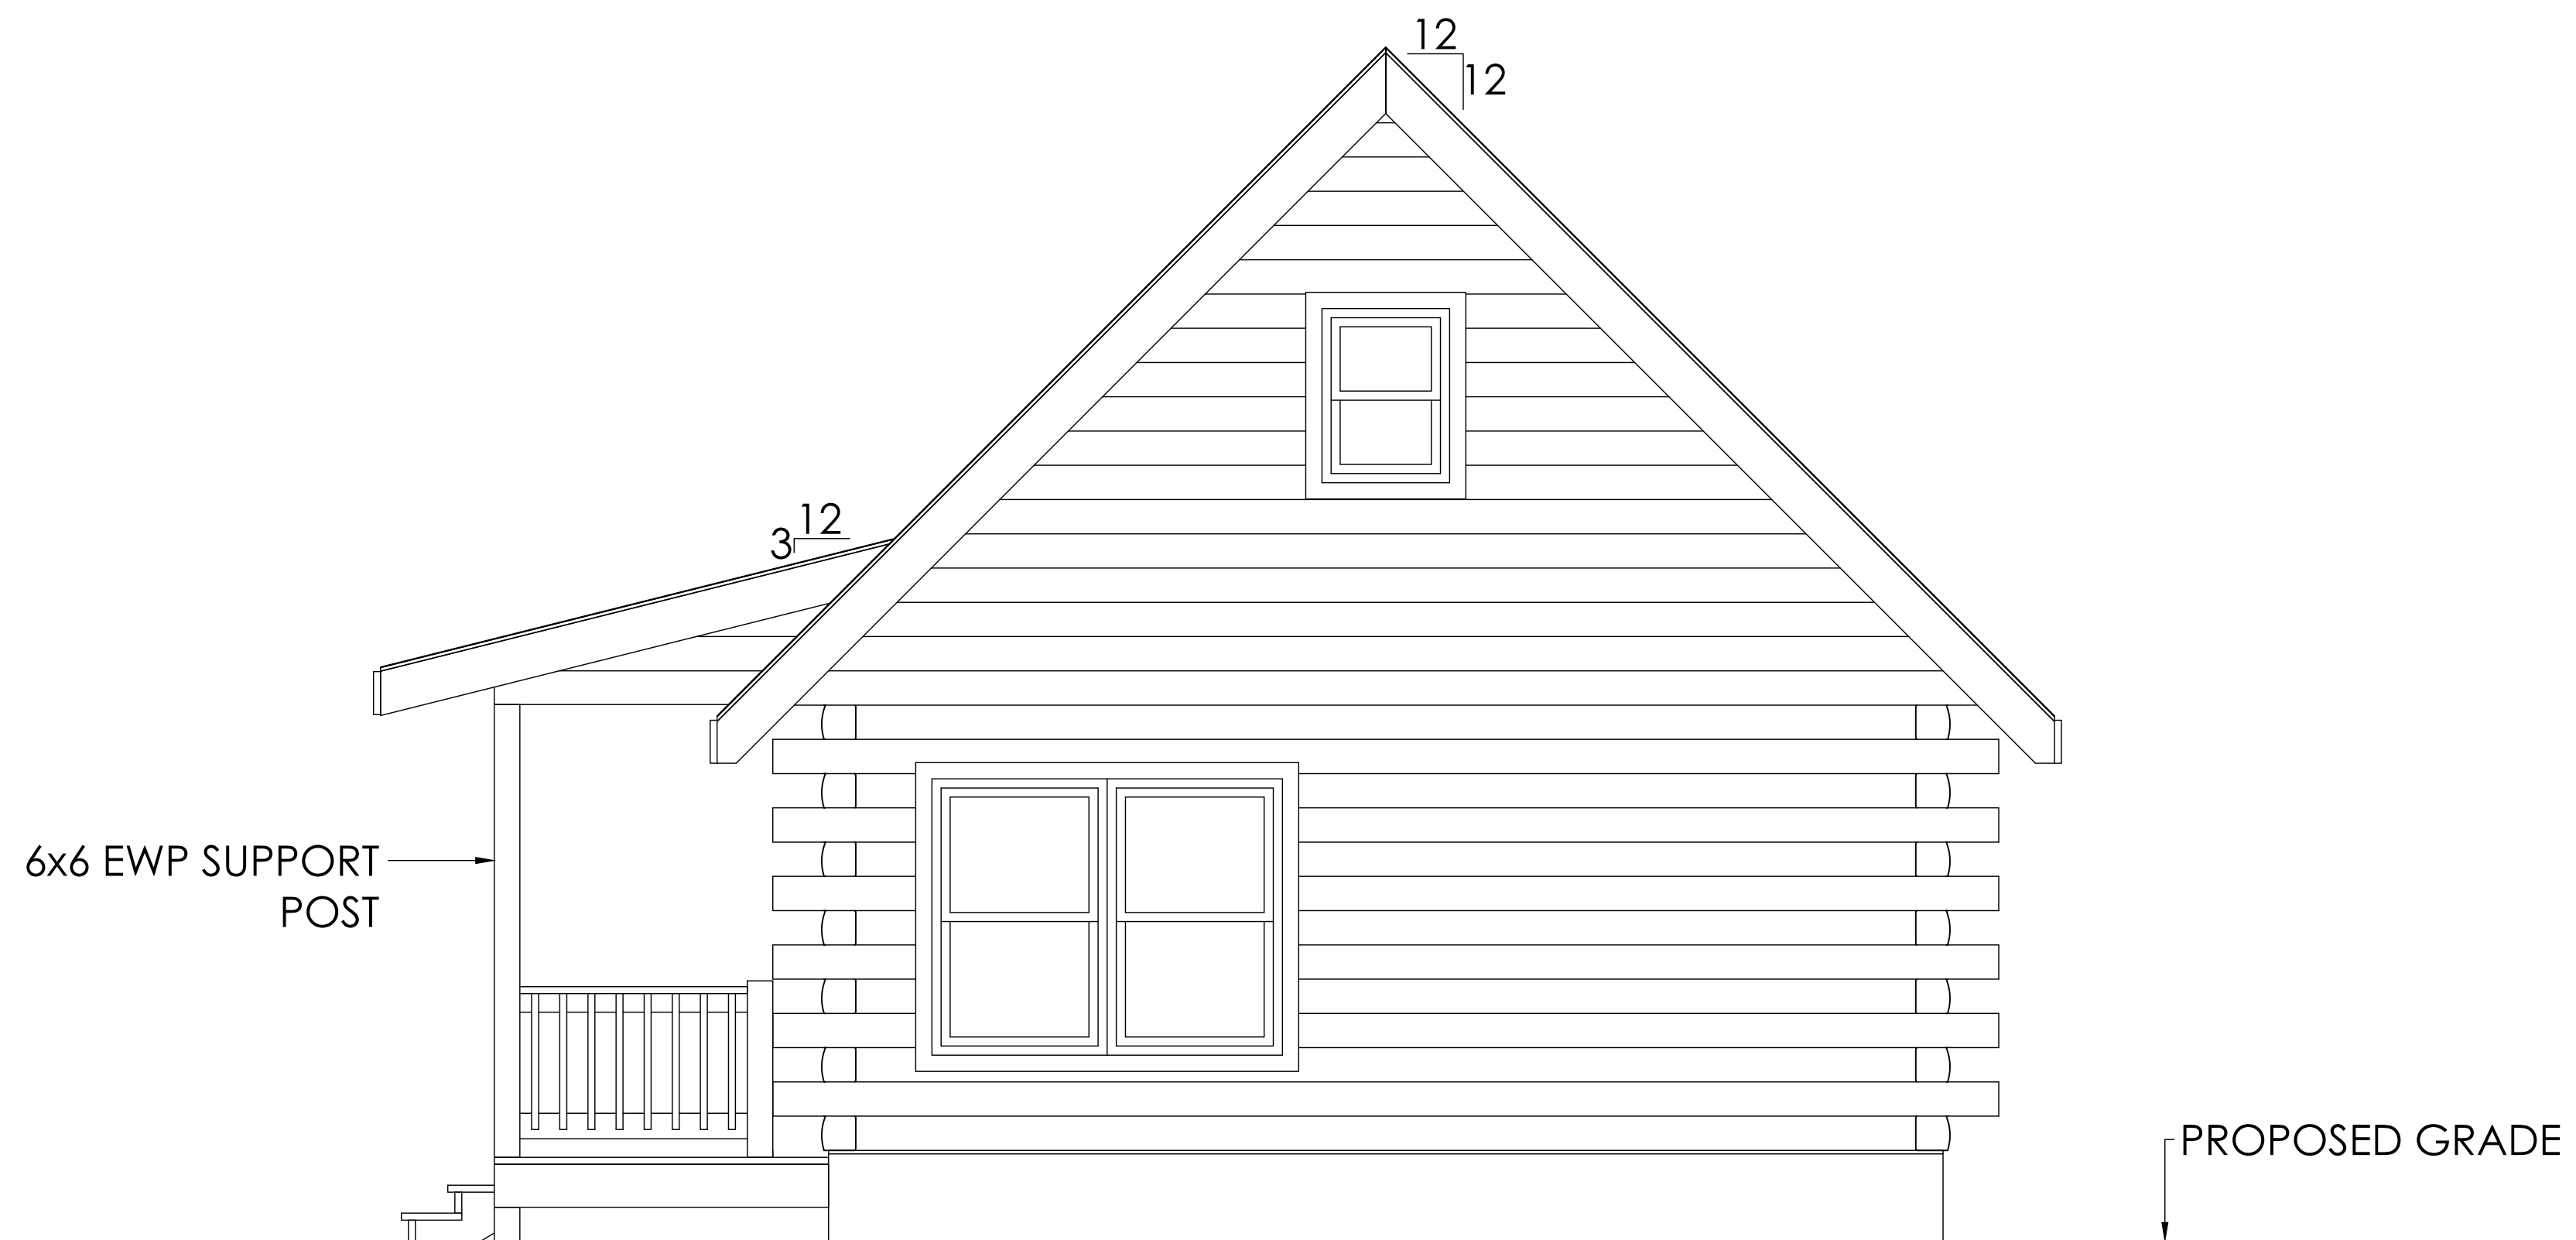

B RIGHT ELEVATION  
3/8" = 1'-0"

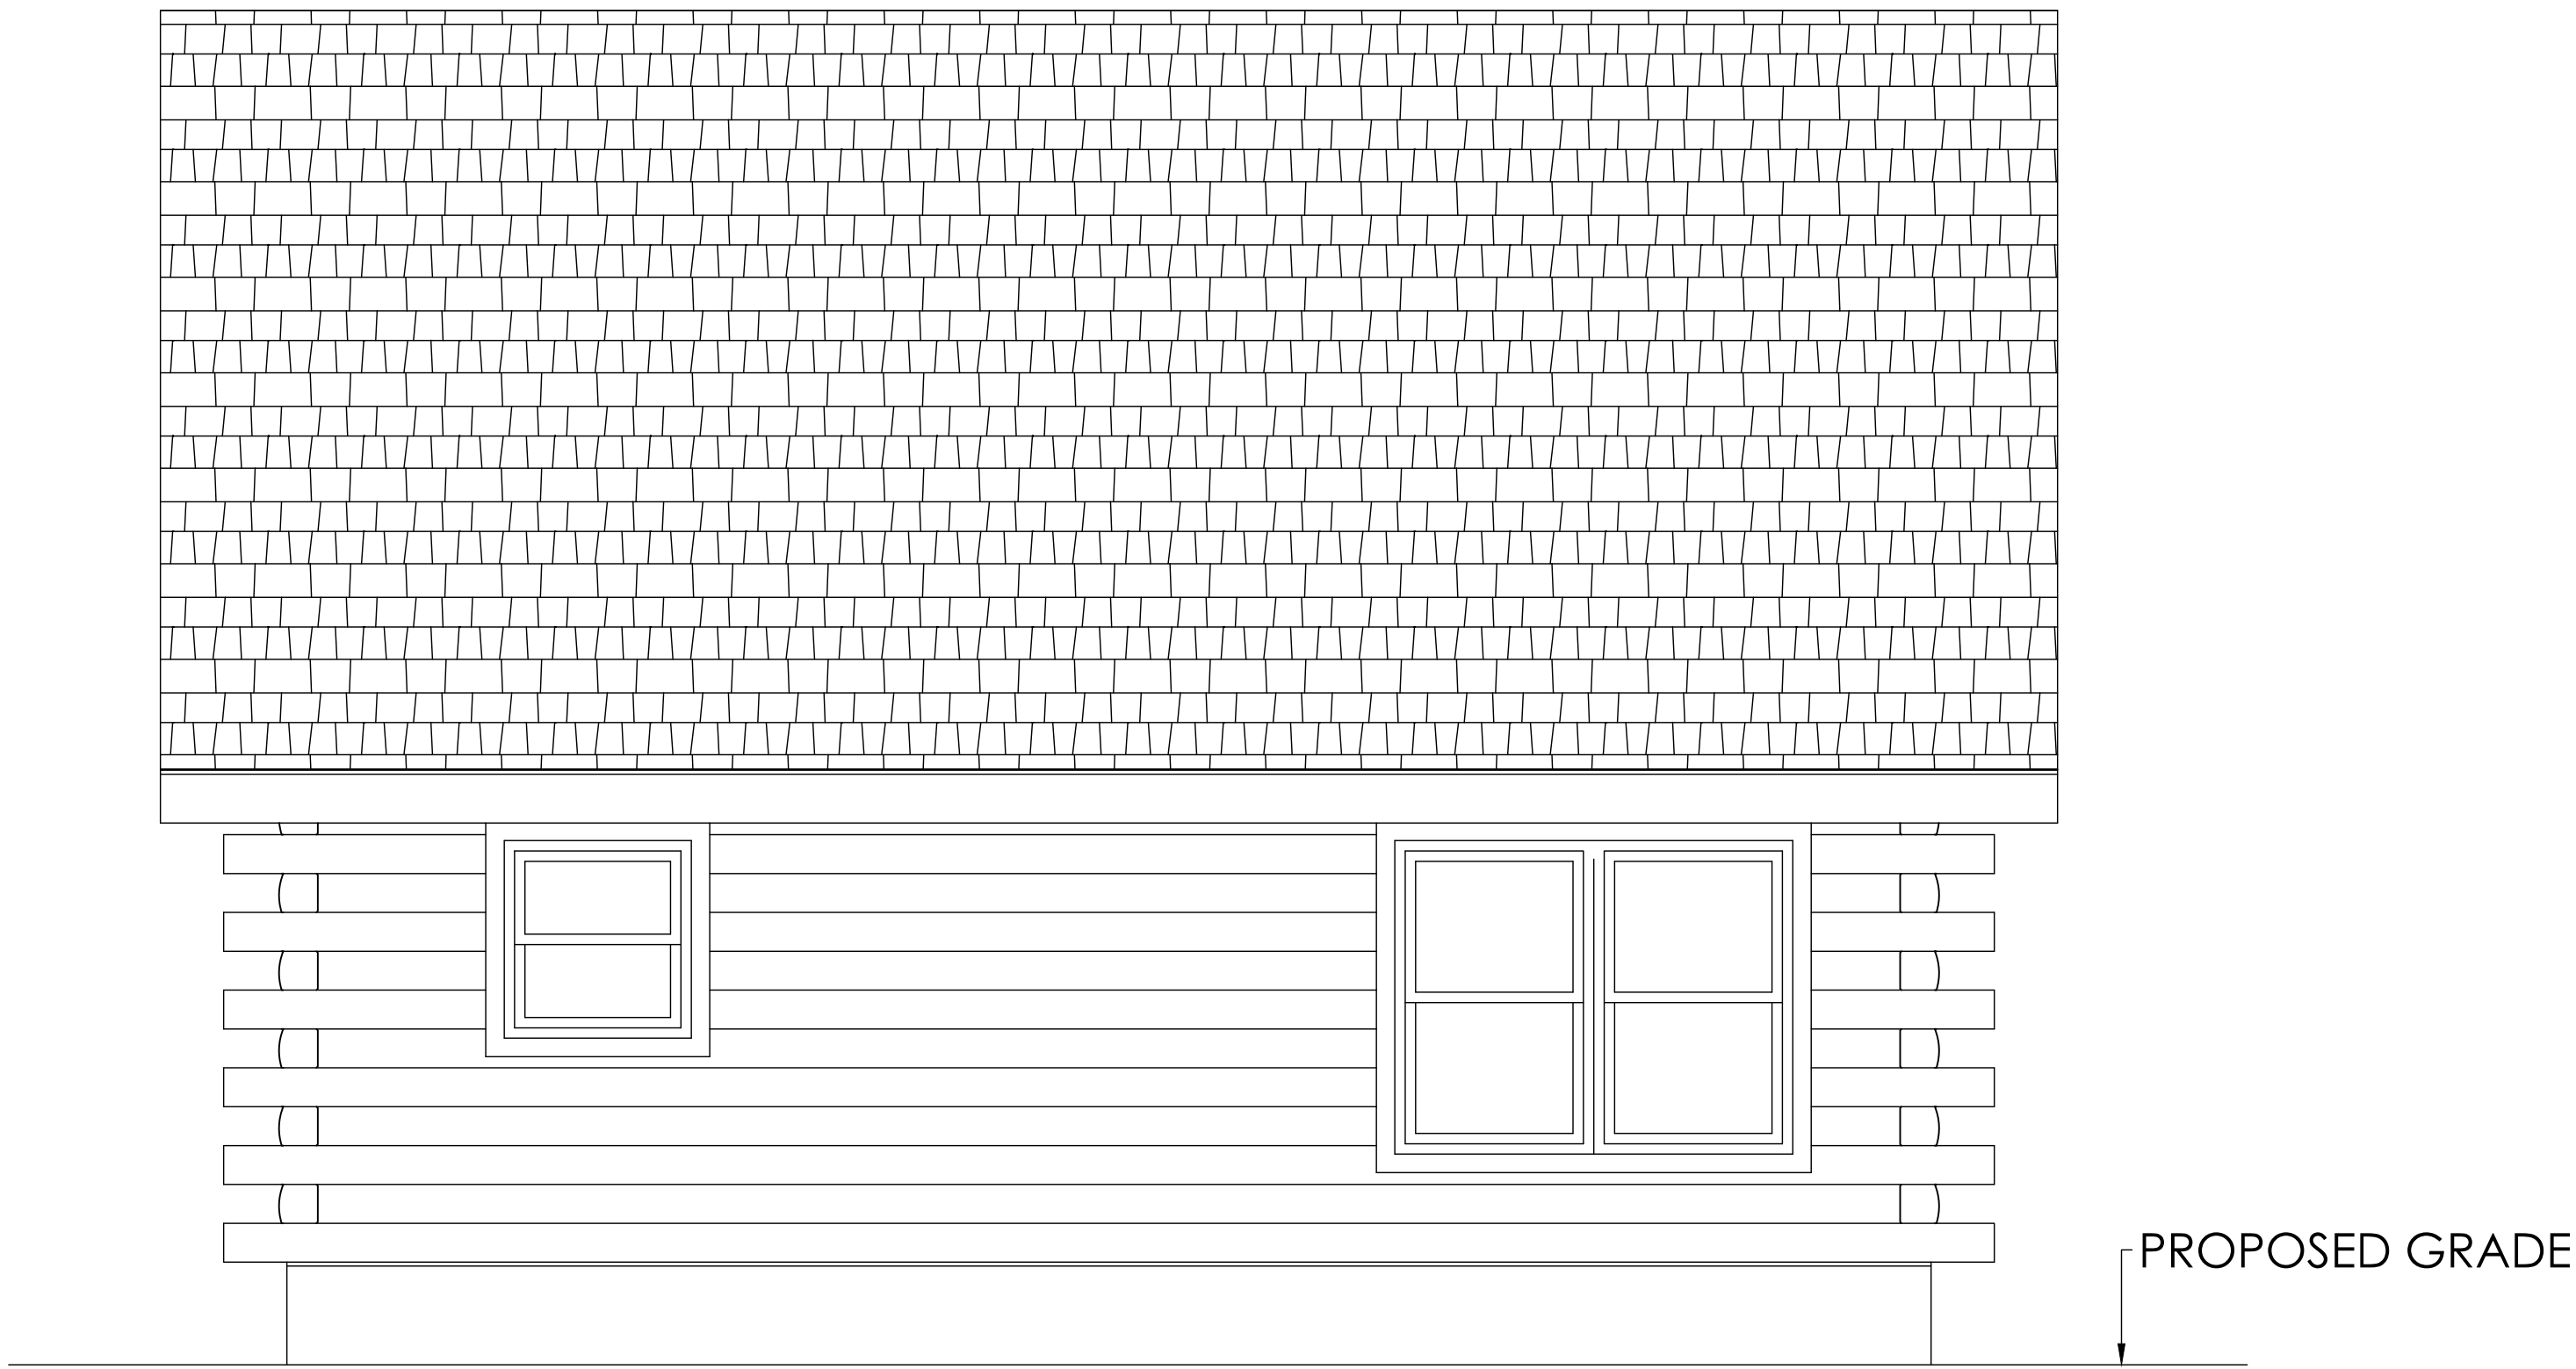

C REAR ELEVATION  
3/8" = 1'-0"

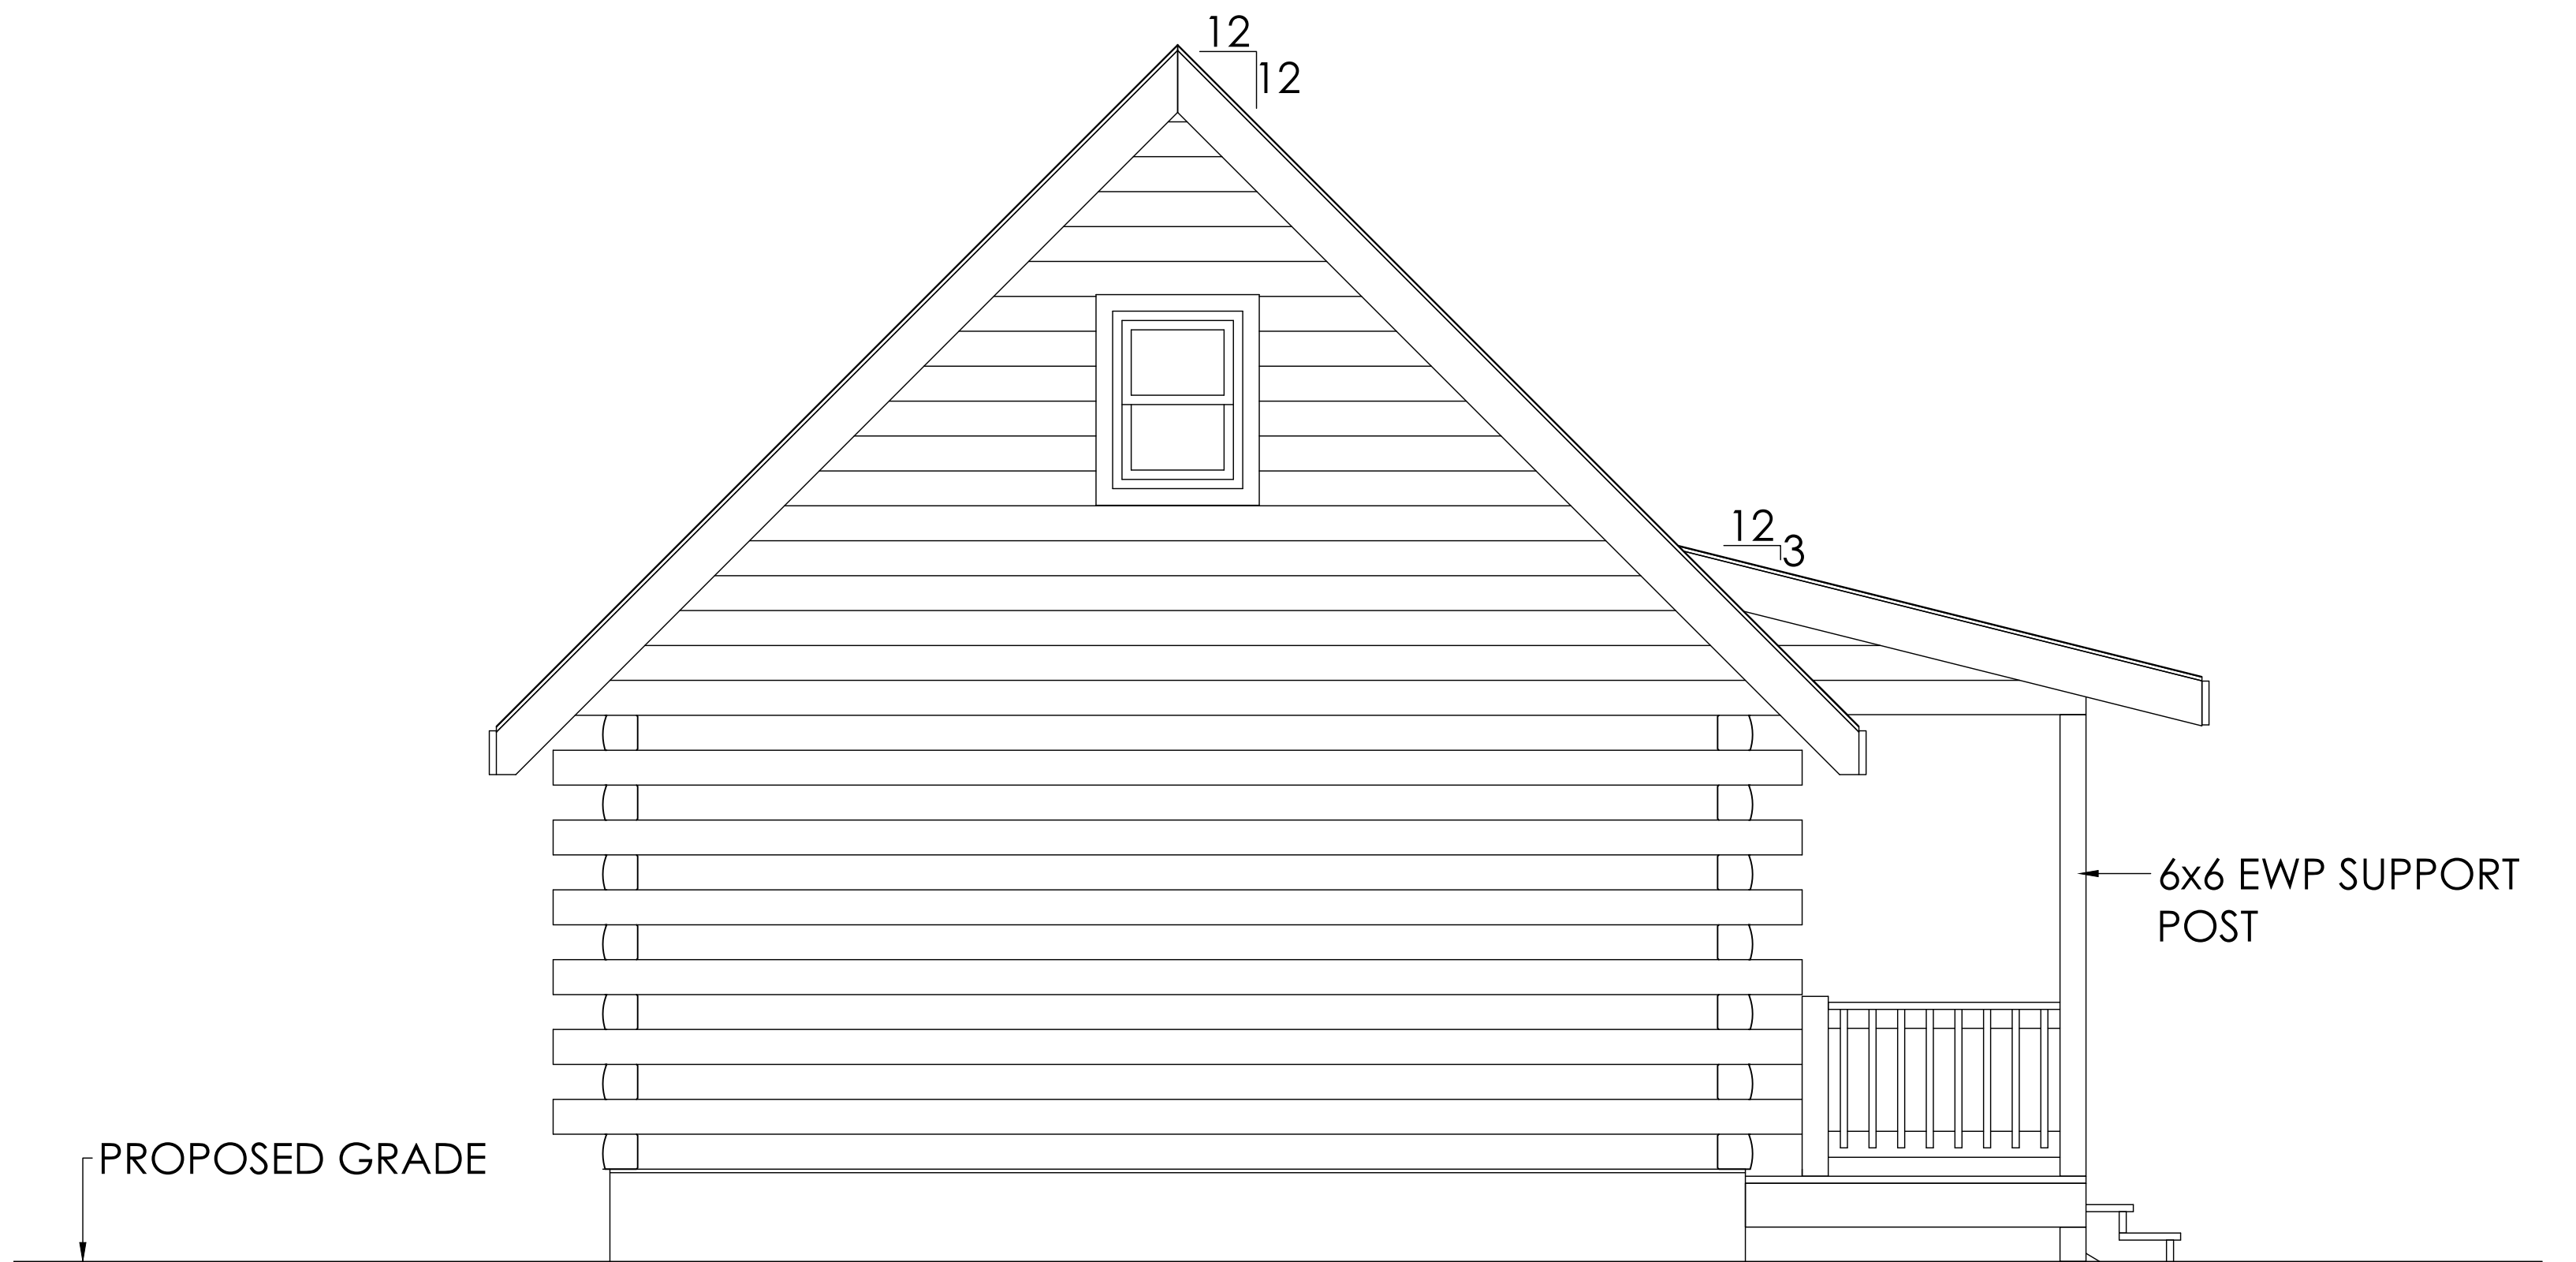

D LEFT ELEVATION  
3/8" = 1'-0"