


**FIRST FLOOR PLAN**

1/4" = 1'-0"

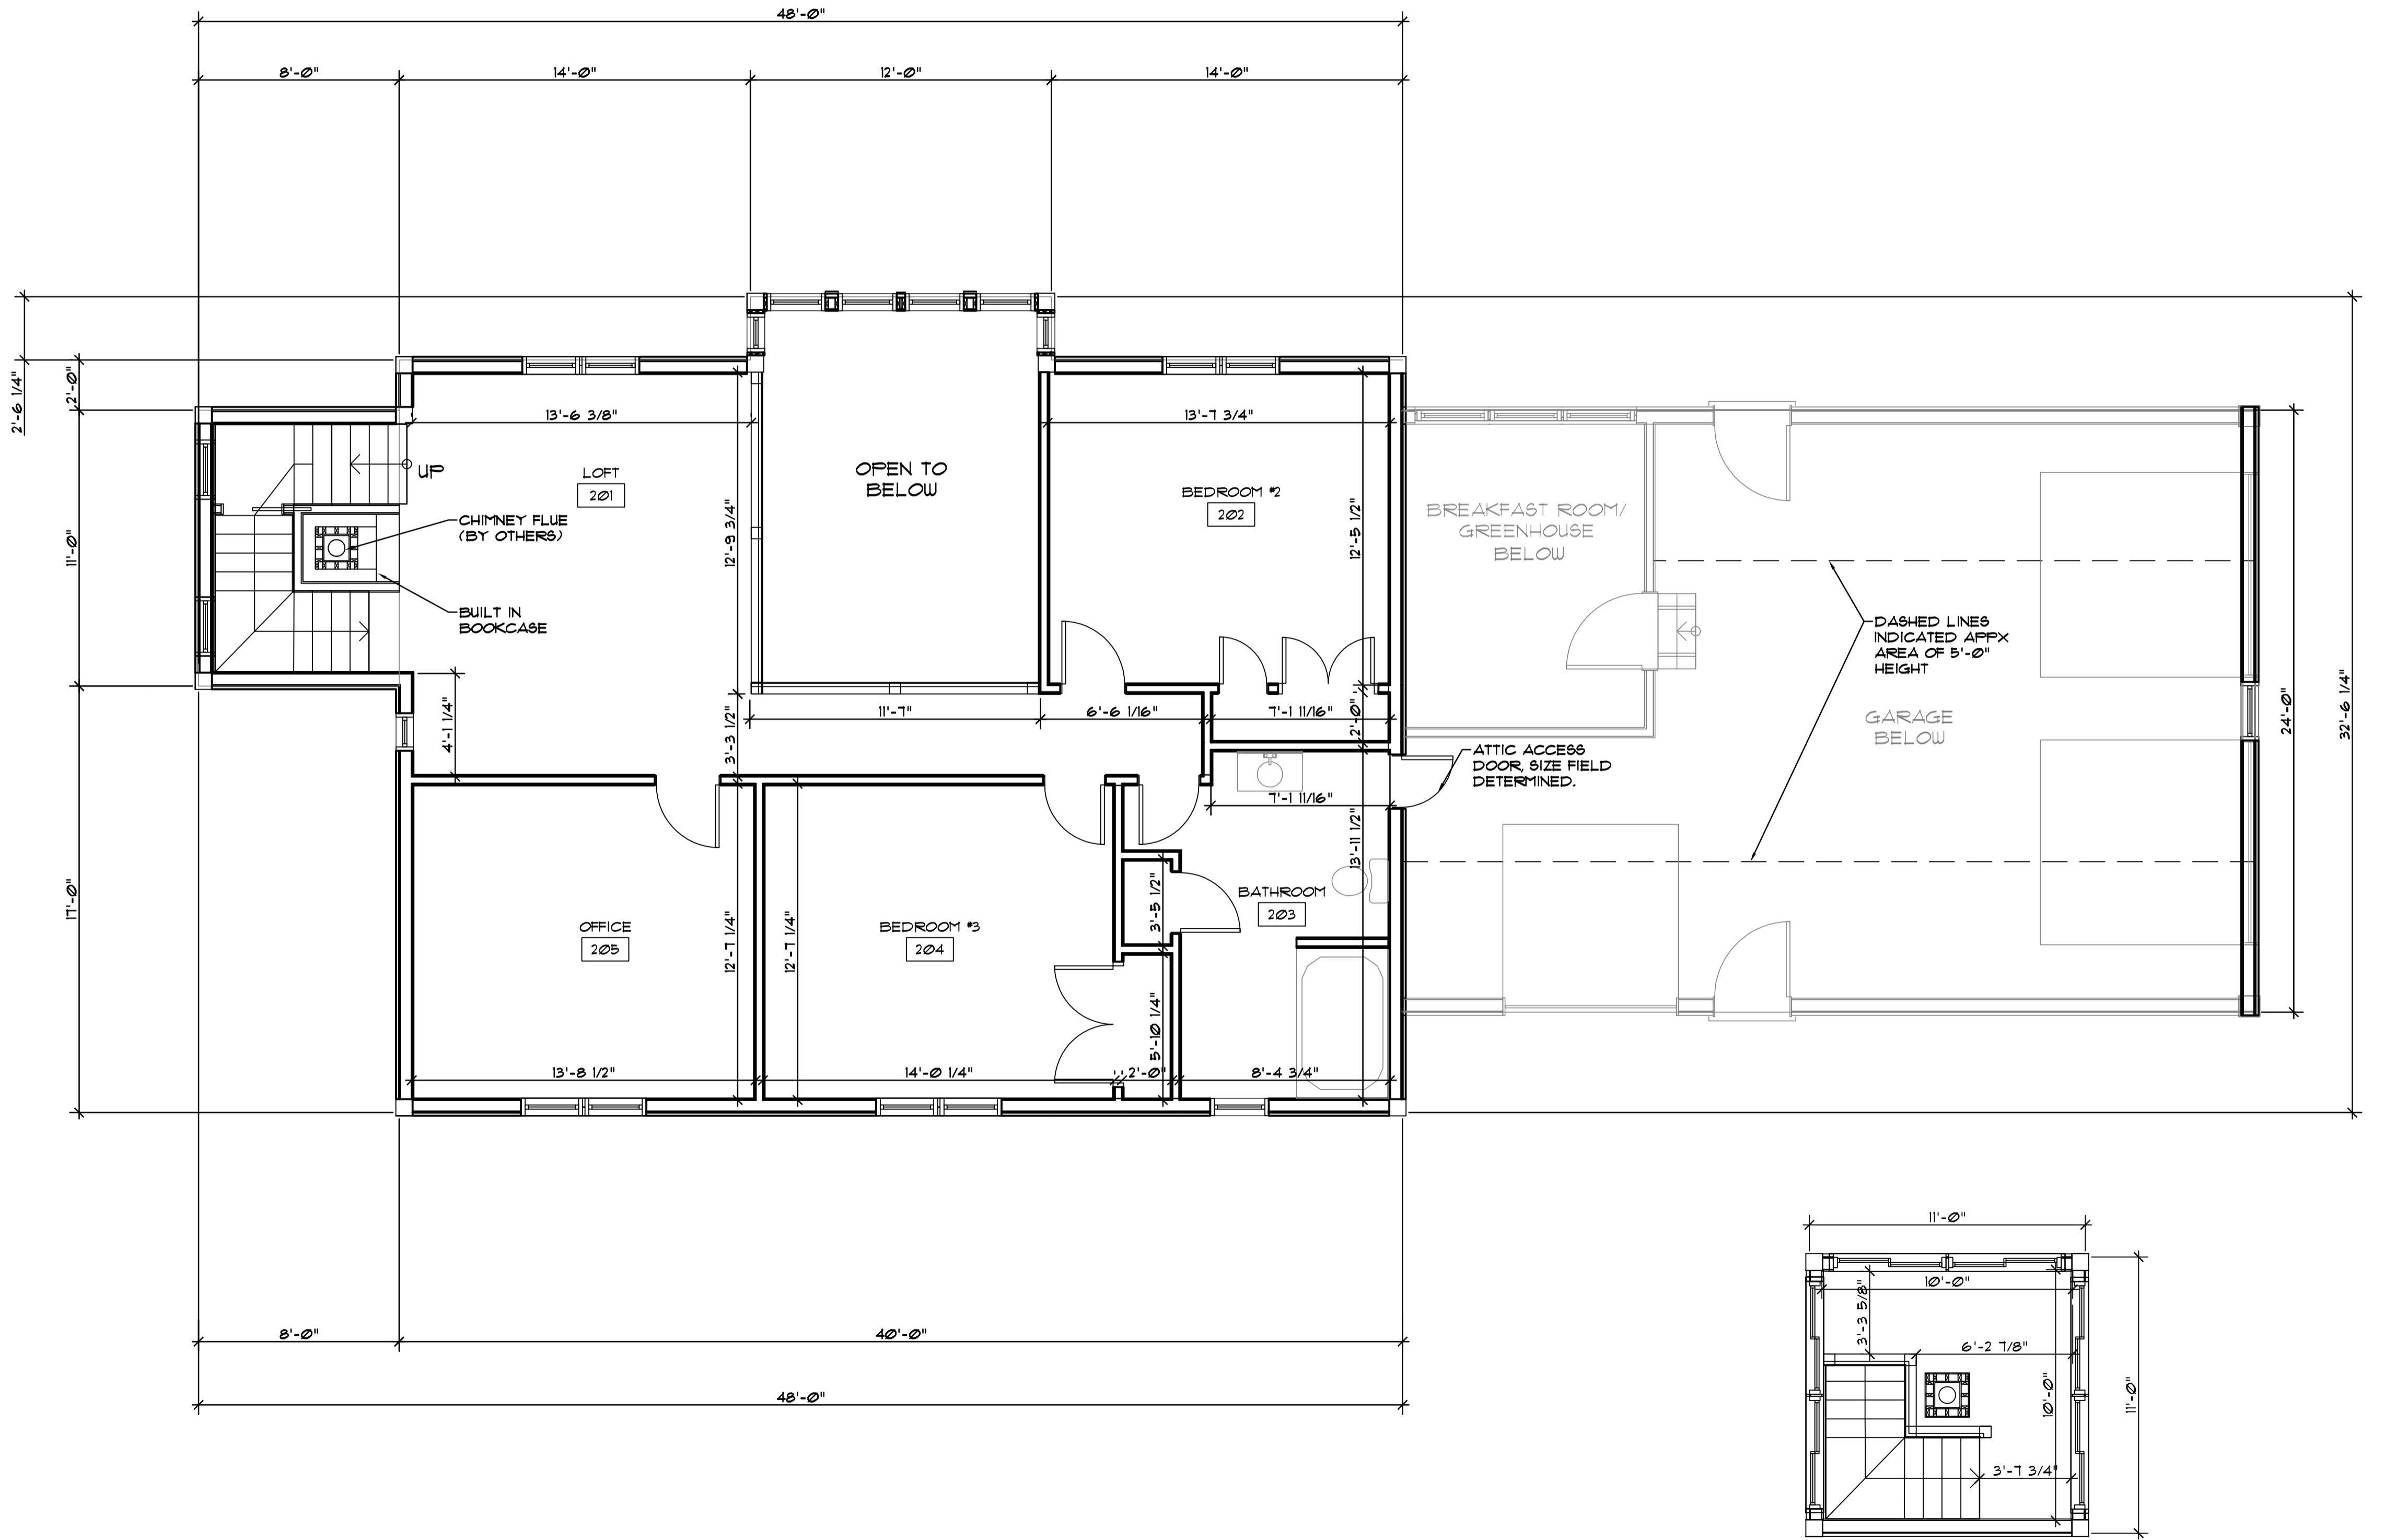

**SECOND FLOOR PLAN**

1/4" = 1'-0"